

# AVANESSIAN ASSOCIATES

April 14, 1989

DiGiulio Pontiac, GMC, Inc.  
4411 Peralta Boulevard  
Fremont, Calif. 94536  
Attn: Mr. Rich DiGiulio

Tasha Incorporated  
4074 Eggers Drive, Suite G  
Fremont, Calif. 94536  
Attn: Mr. Hank Torian

Moran Properties  
4343 Peralta Boulevard  
Fremont, Calif. 94536  
Attn: Mr. Jim Moran

Don Signer Buick, Inc.  
38623 Fremont Boulevard  
Fremont, Calif. 94536  
Attn: Mr. Don Signer

Mr. Bruce Rupp  
575 Country Isle  
Alameda, California 94501

Claridges Limited  
4300 Peralta Boulevard  
Fremont, Calif. 94536  
Attn: Mr. Tom Claridge

Fremont Mazda  
4450 Peralta Boulevard  
Fremont, Calif. 94536  
Attn: Mr. Frank Meads

Pierotti Motors, Inc.  
35018 Fremont Boulevard  
Fremont, Calif. 94536  
Attn: Mr. Hank Pierotti


Fremont Lincoln-Mercury  
36761 Fremont Boulevard  
Fremont, Calif. 94536  
Attn: Mr. Mark Hamilton

RE: AUTO MALL

Gentlemen:

Enclosed, please find a copy of the approved preliminary dealership layout for your use.

Sincerely,

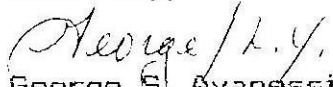  
George S. Avanessian, AIA

Enclosures

TRANSMITTAL

DATE April 26, 1989

TO Don Signer Buick, Inc.

PROJECT Fremont Auto Mall

38623 Fremont Boulevard  
Fremont, California 94536


ATTN Mr. Don Signer

ENCLOSED HERewith ARE COPIES OF THE FOLLOWING


Auto Mall parcel layout as approved by you.

REMARKS

Two copies for your use.

BY 

AVANESIAN

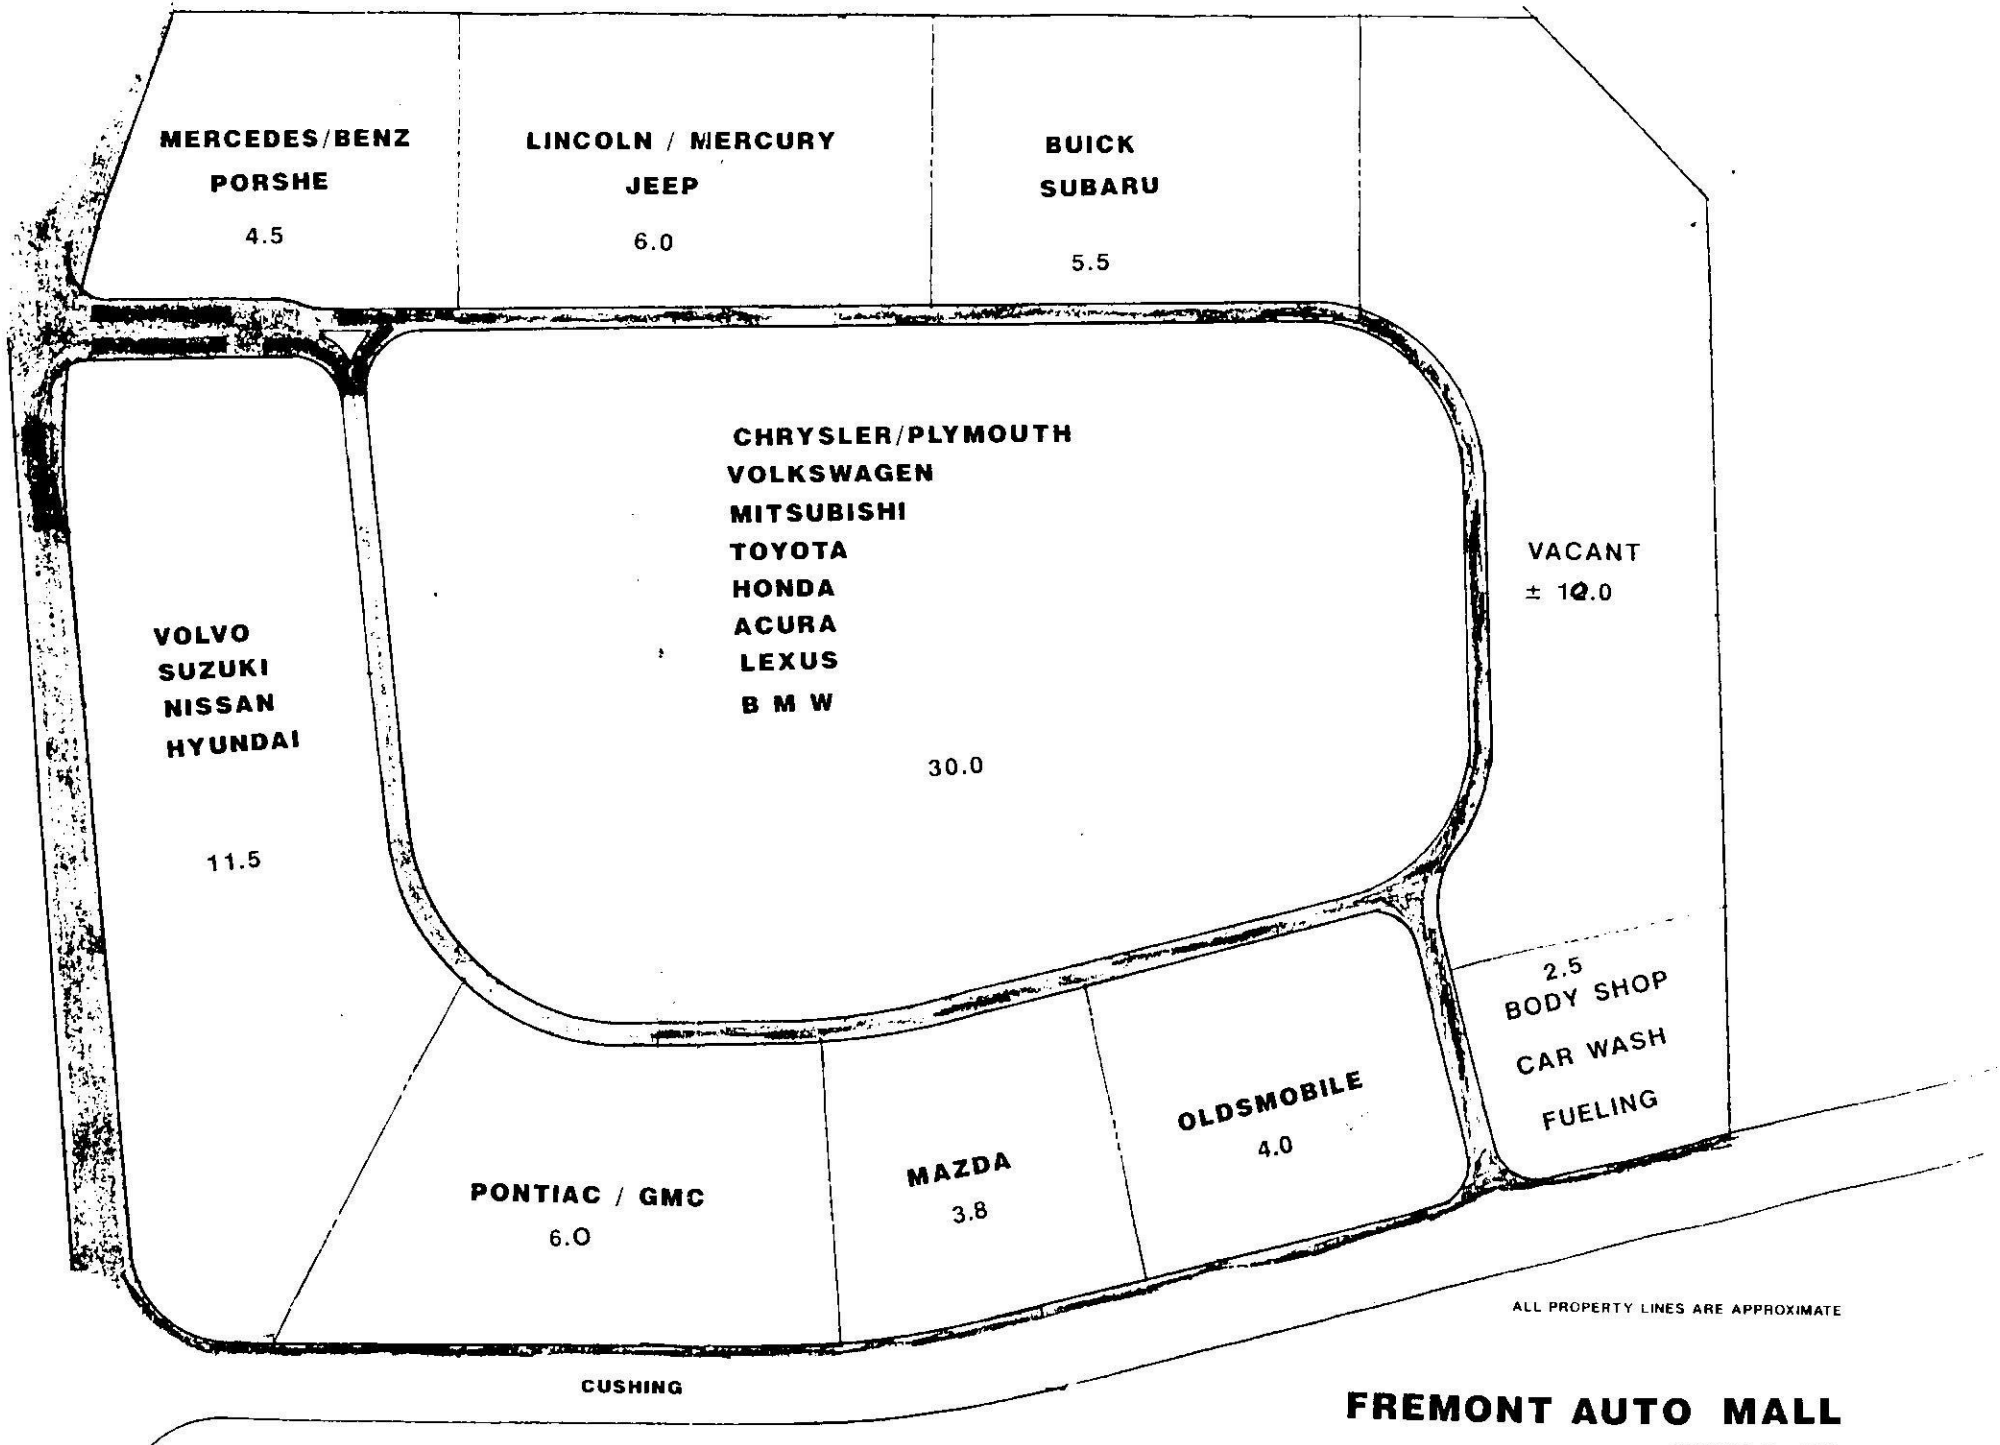

# FREMONT AUTO MALL

SCALE 1" = 100'